


NORTH ELEVATION 1

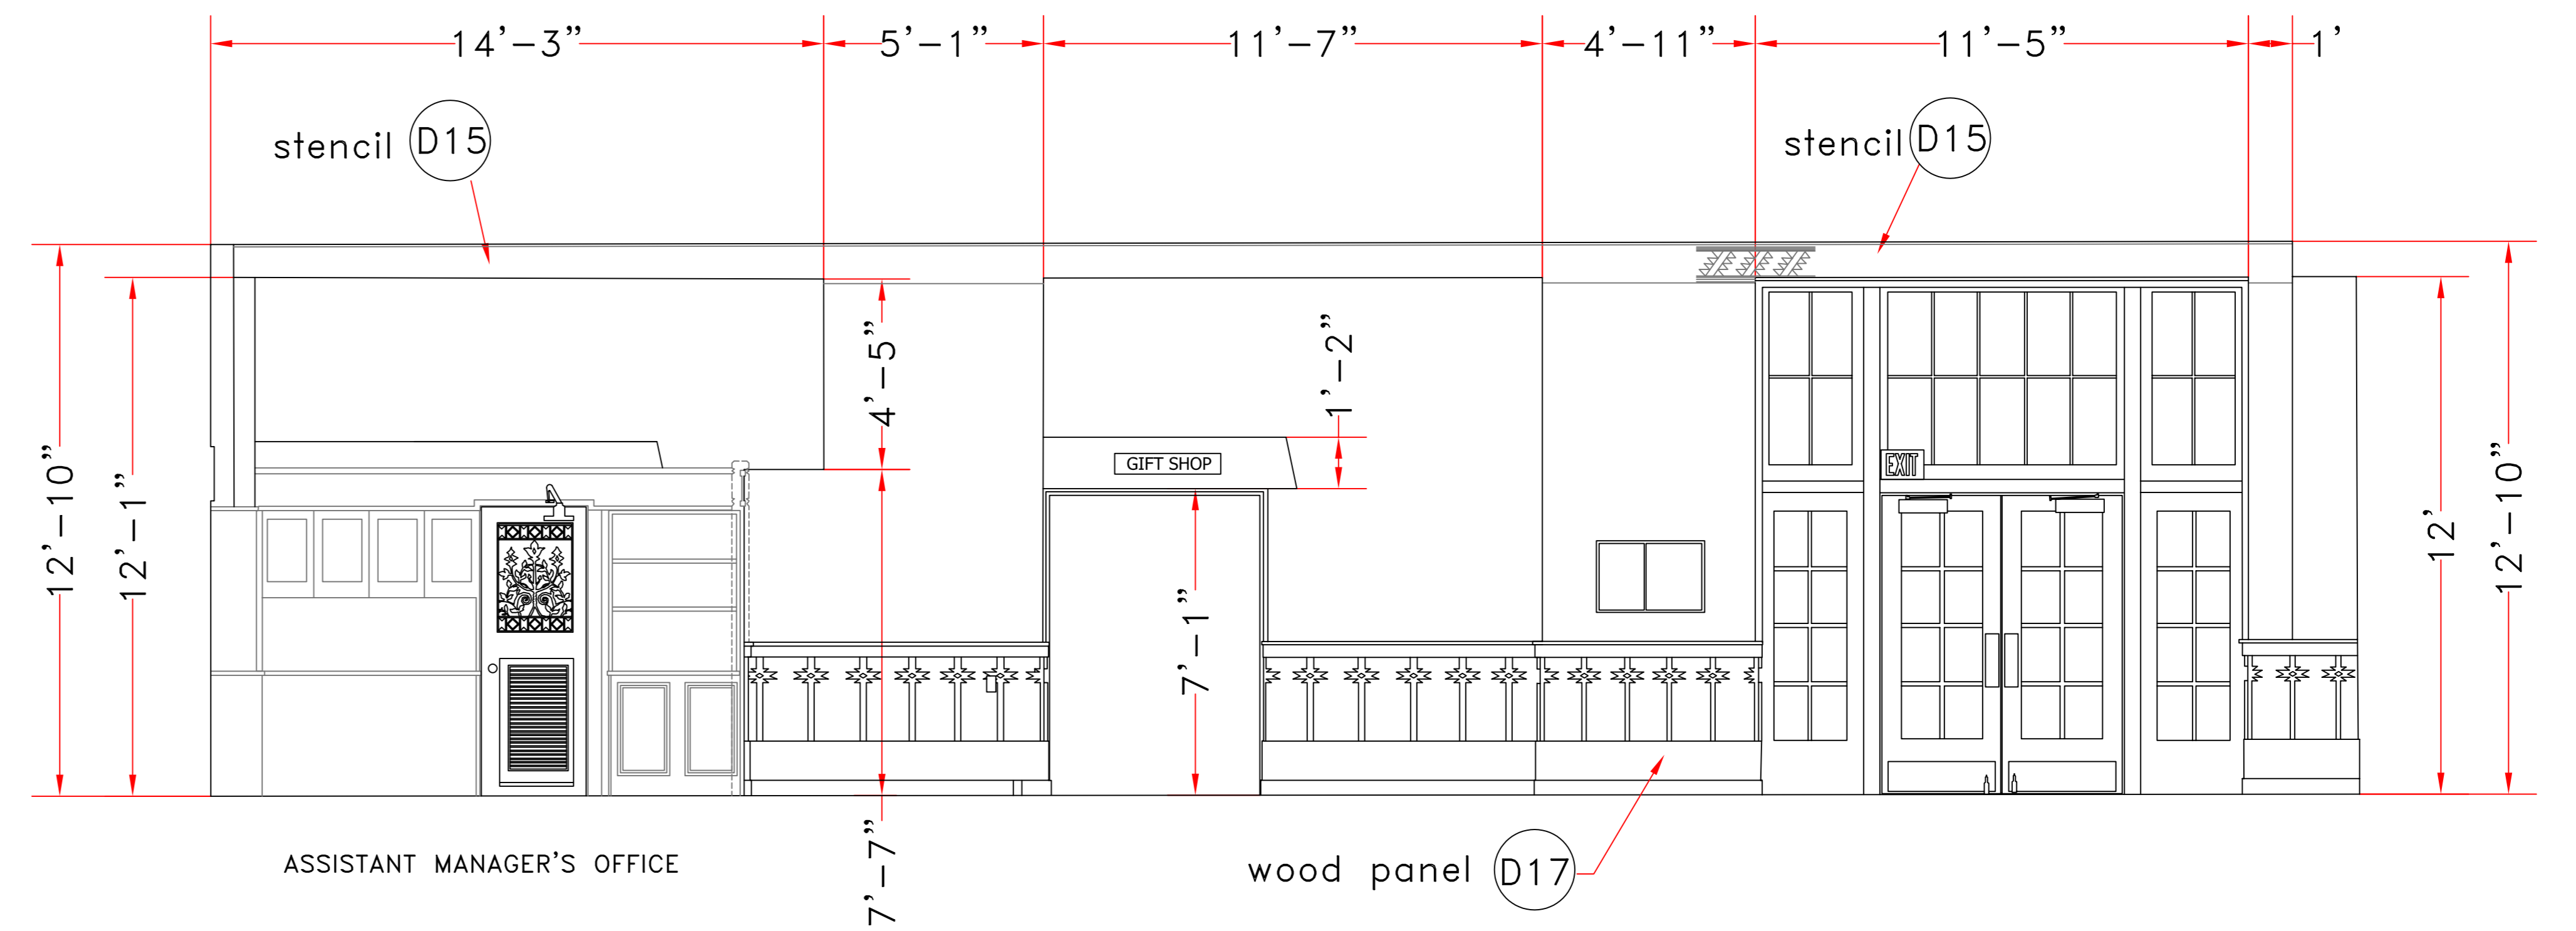

NORTH ELEVATION 2

THE AHWAHNEE HOTEL  
 REGISTRATION LOBBY – INTERIOR ELEVATIONS  
 NORTH ELEVATION 1  
 NORTH ELEVATION 2

VL-AH-HTL INT 10-REG LOBBY N ELEVS.dwg  
 GRAPHIC SCALE

