


SOUTH ELEVATION – FOYER

SOUTH ELEVATION – VESTIBULE

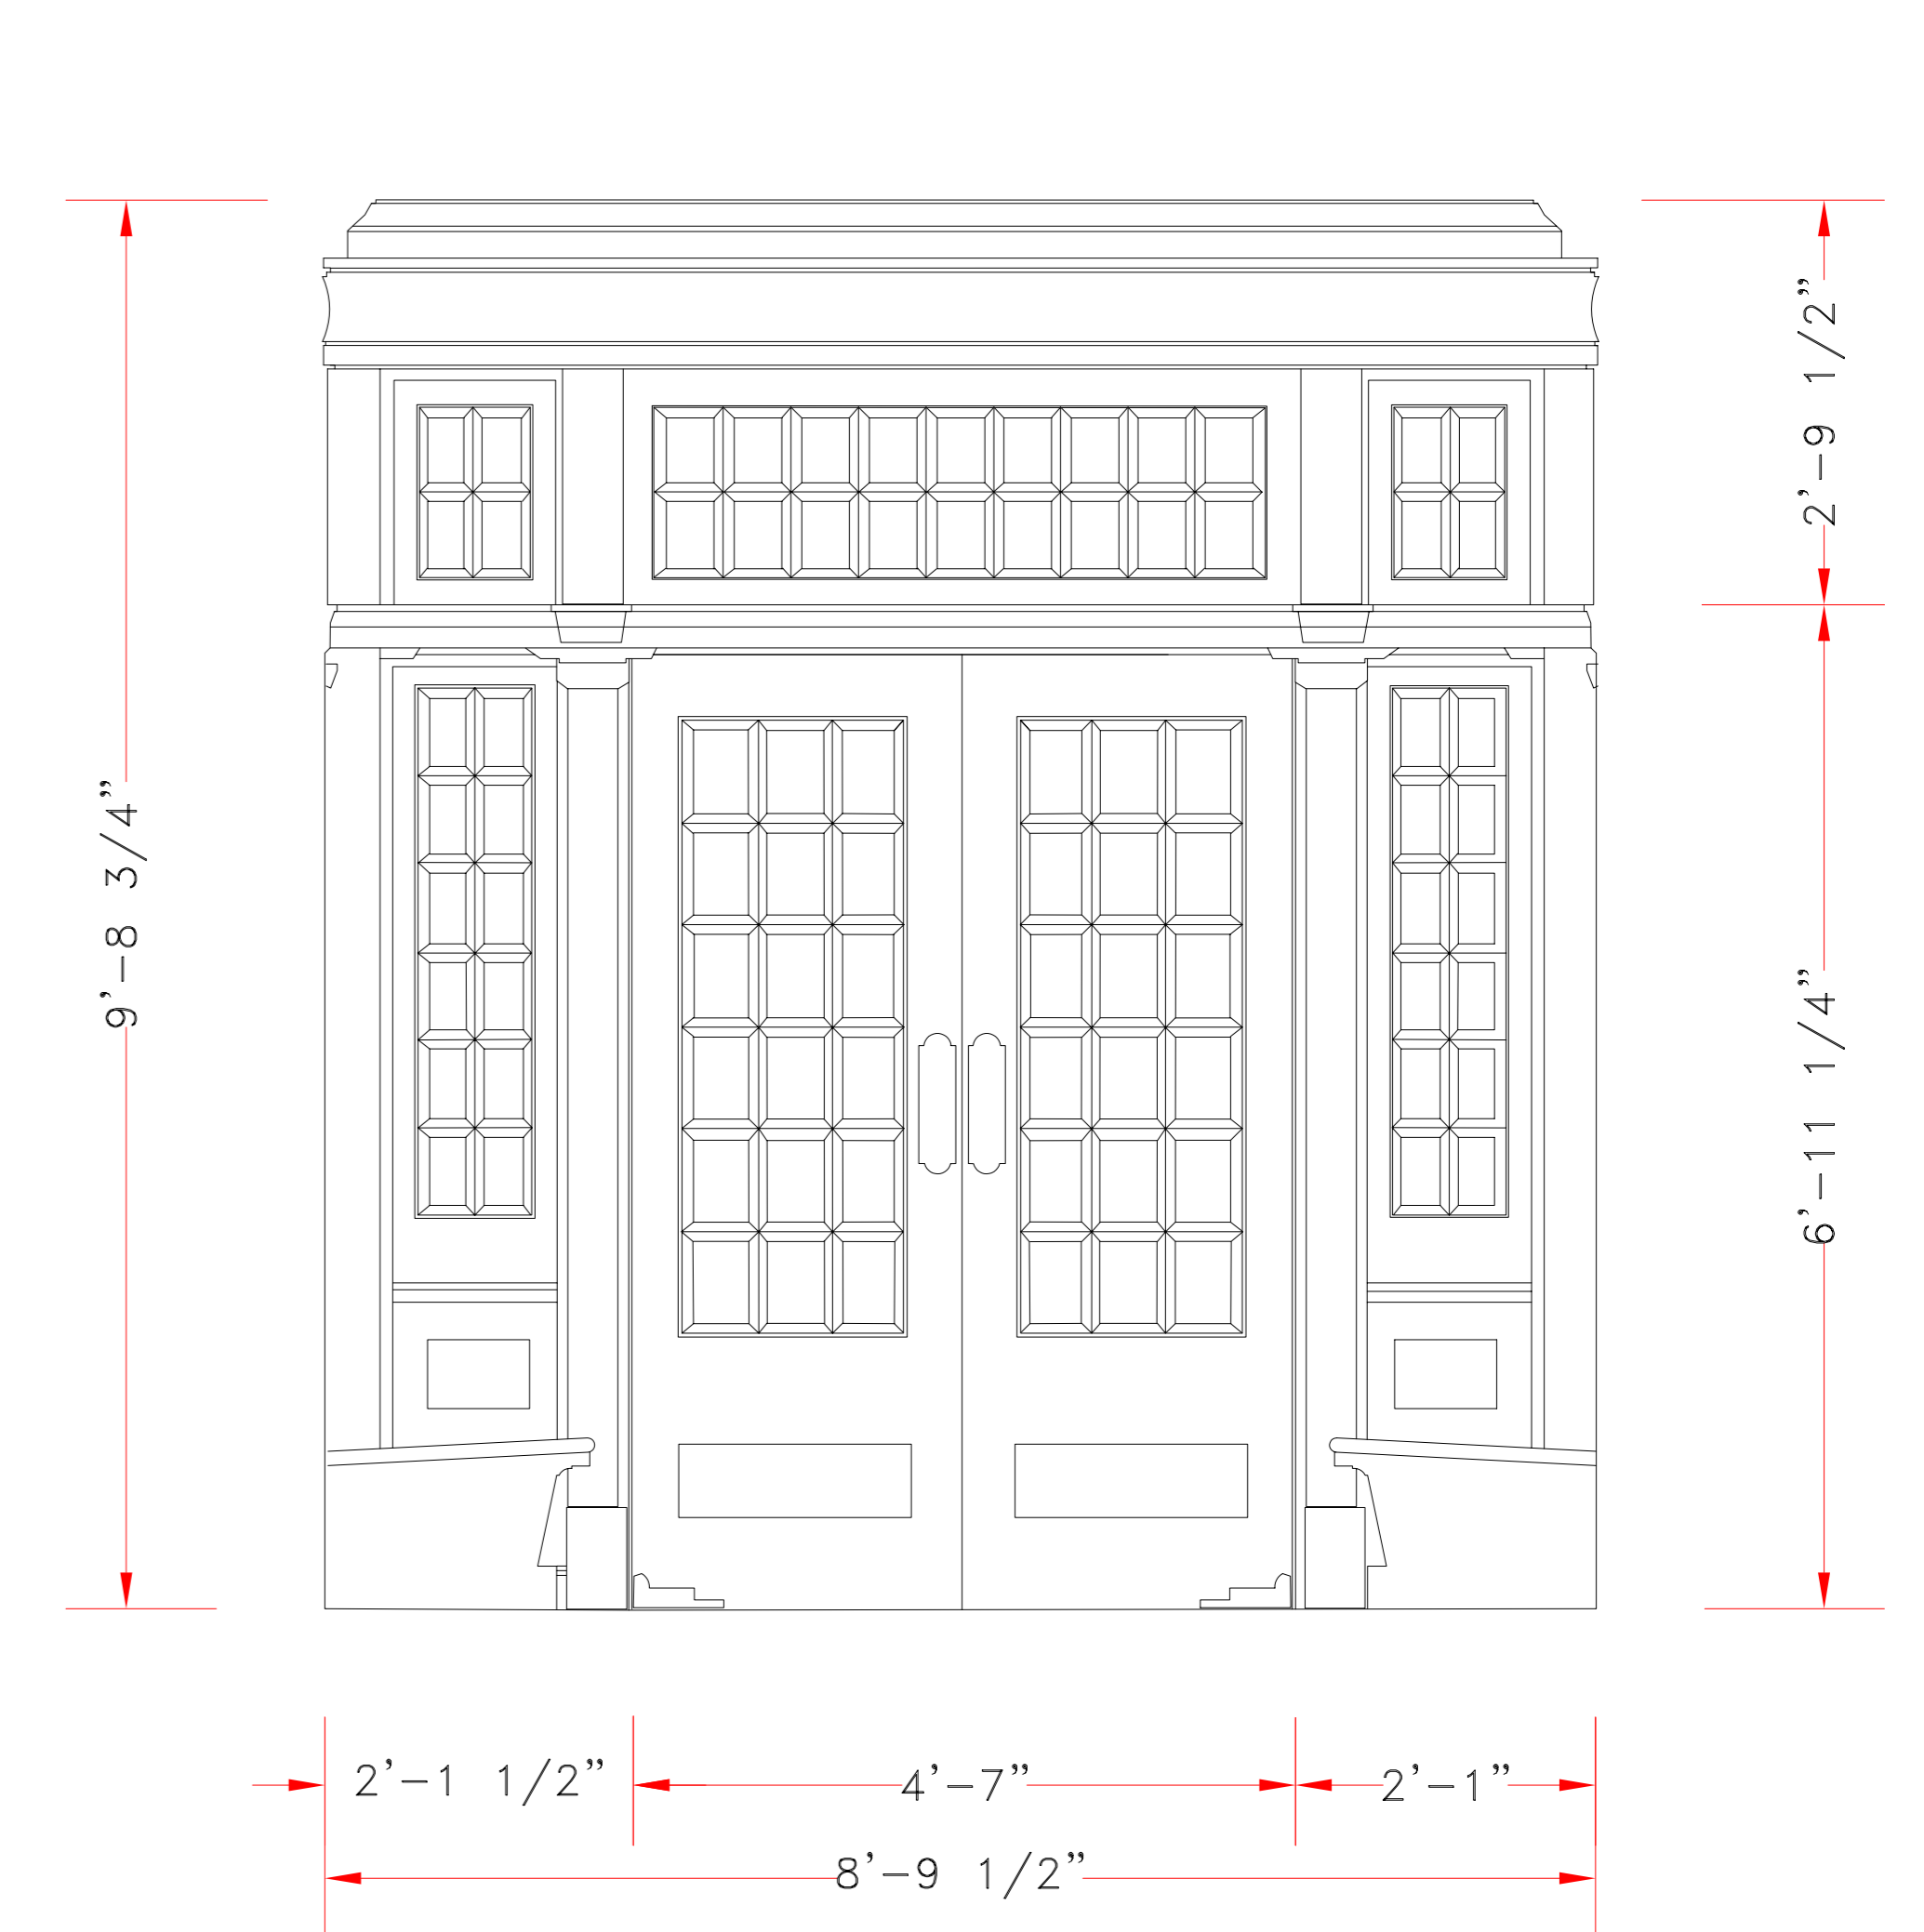


EAST ELEVATION – VESTIBULE



NORTH ELEVATION – VESTIBULE

NORTH ELEVATION – FOYER

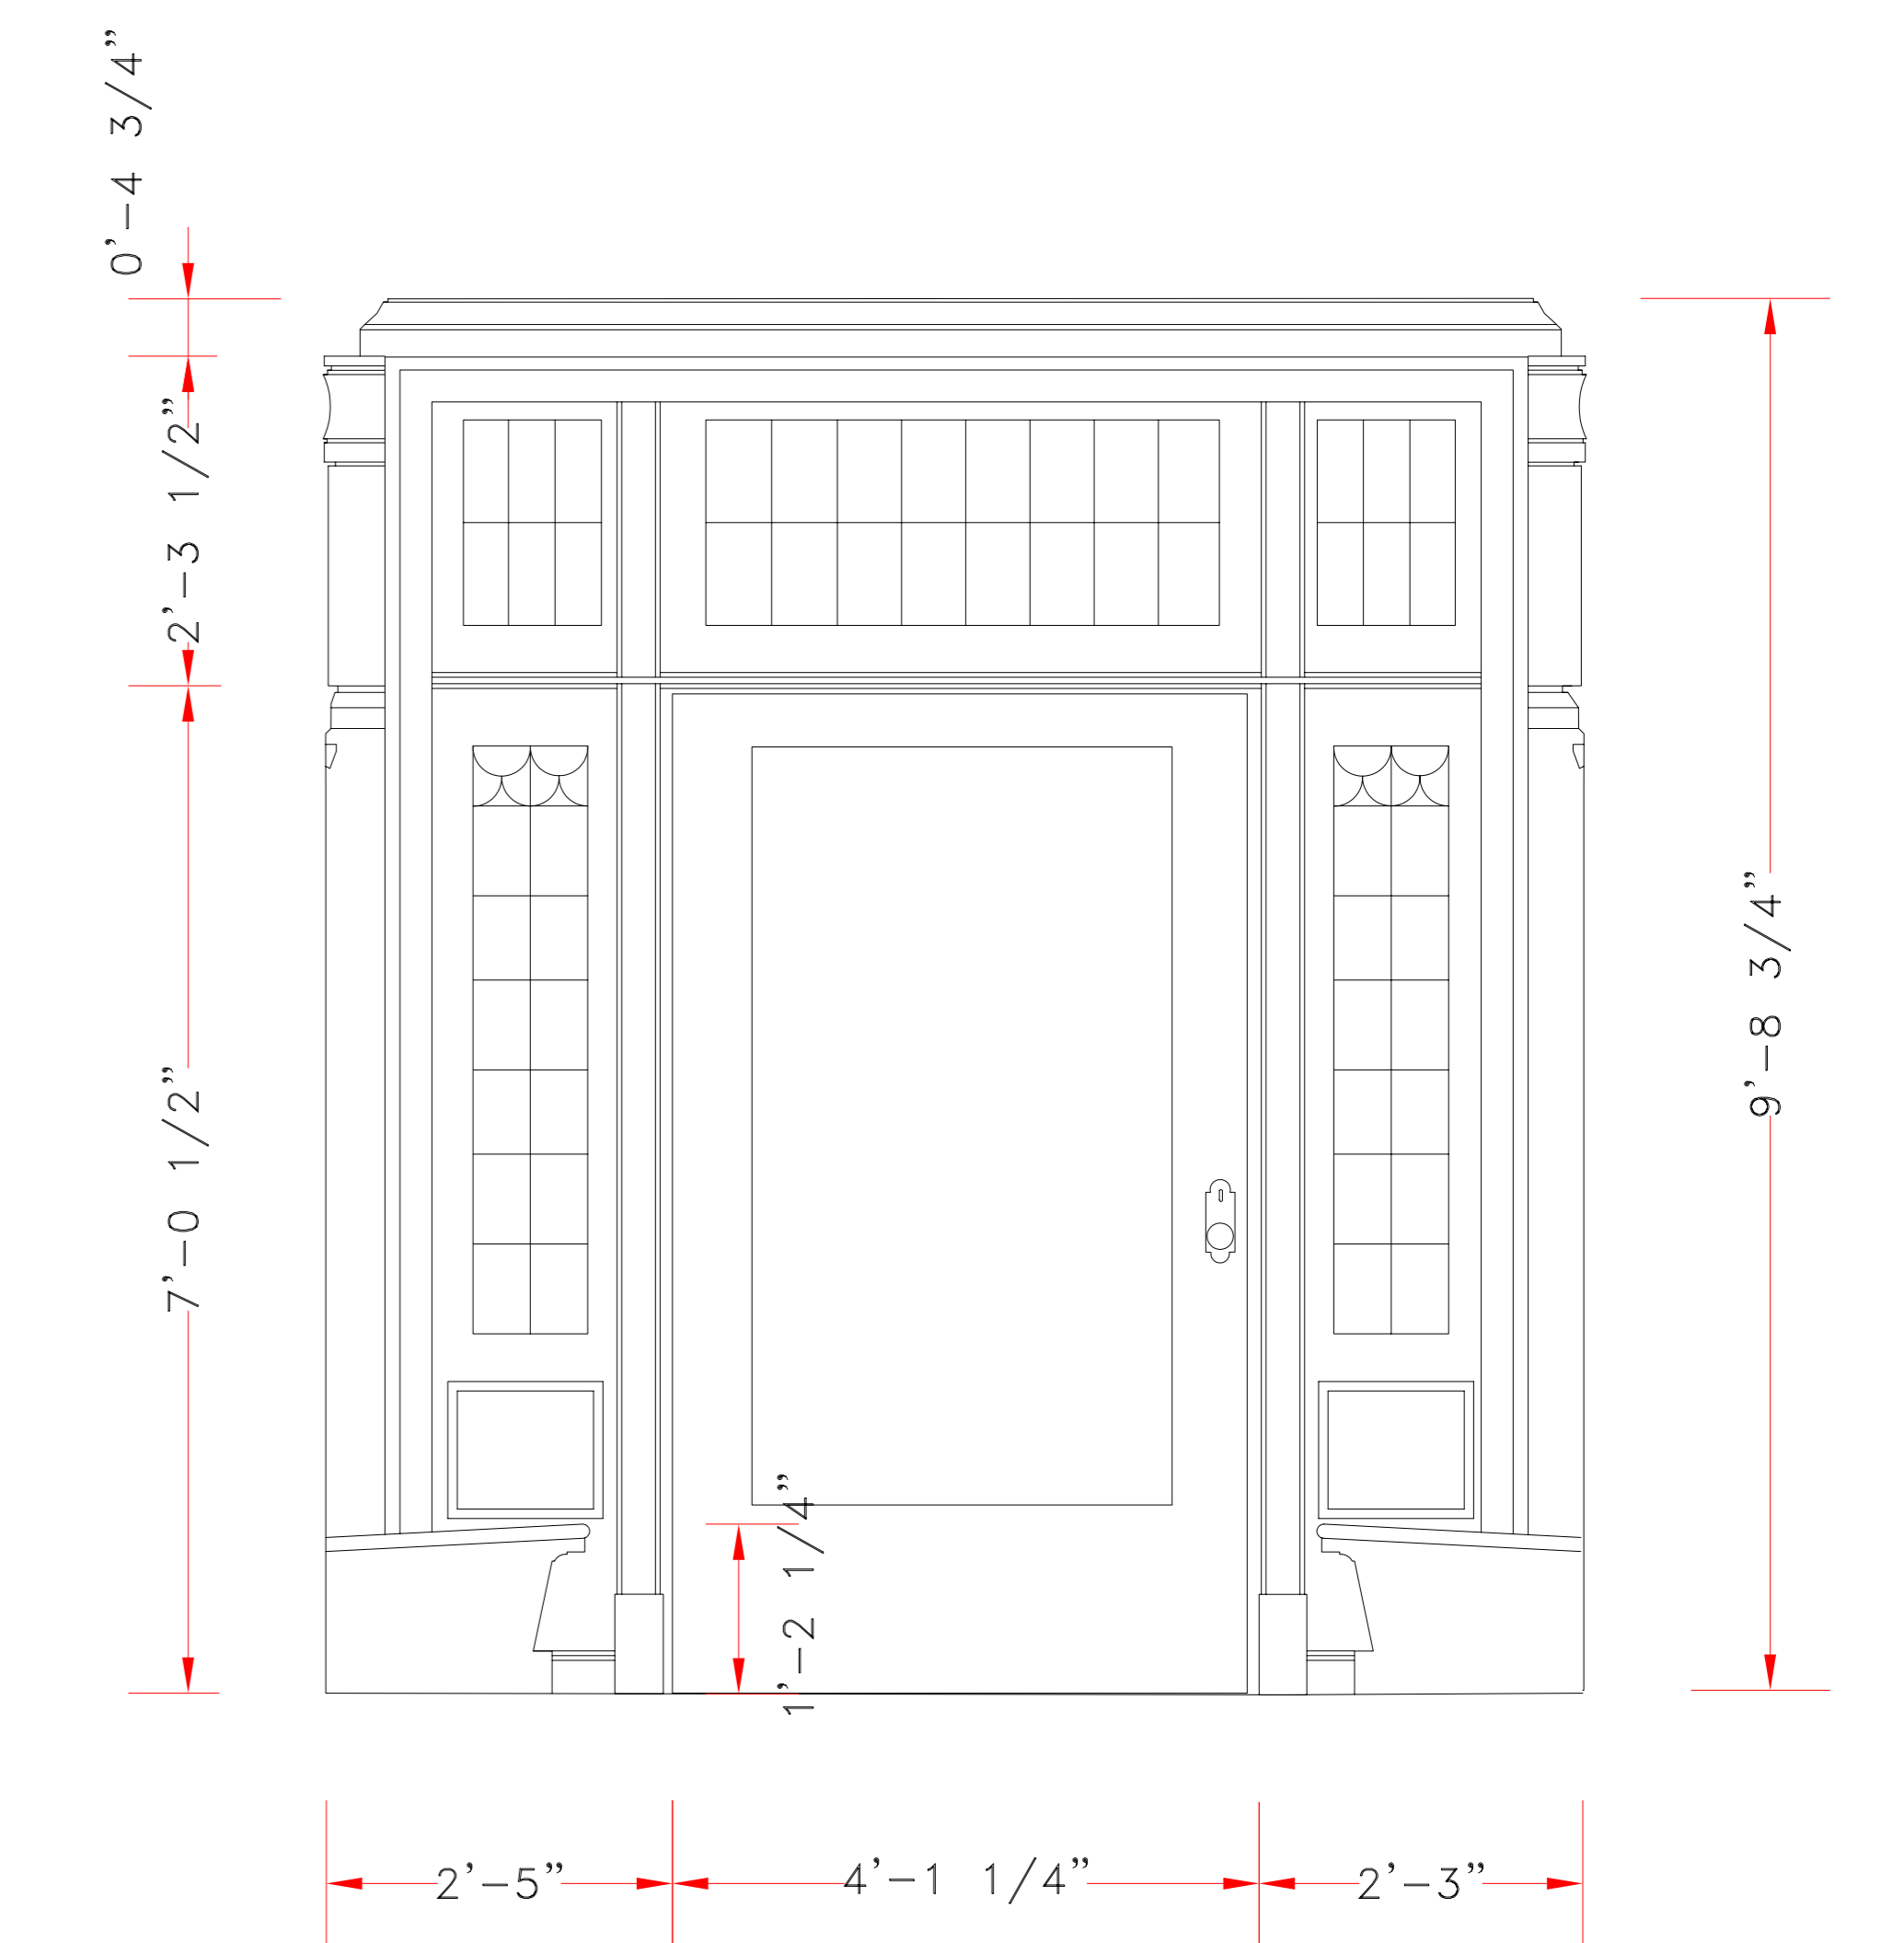

WEST ELEVATION – VESTIBULE

CONSULATE OFFICES – VANCOUVER, BC
PEOPLE'S REPUBLIC OF CHINA

INTERIOR ELEVATIONS FOYER – VESTIBULE

Graphic Scale

