


EAST ELEVATION

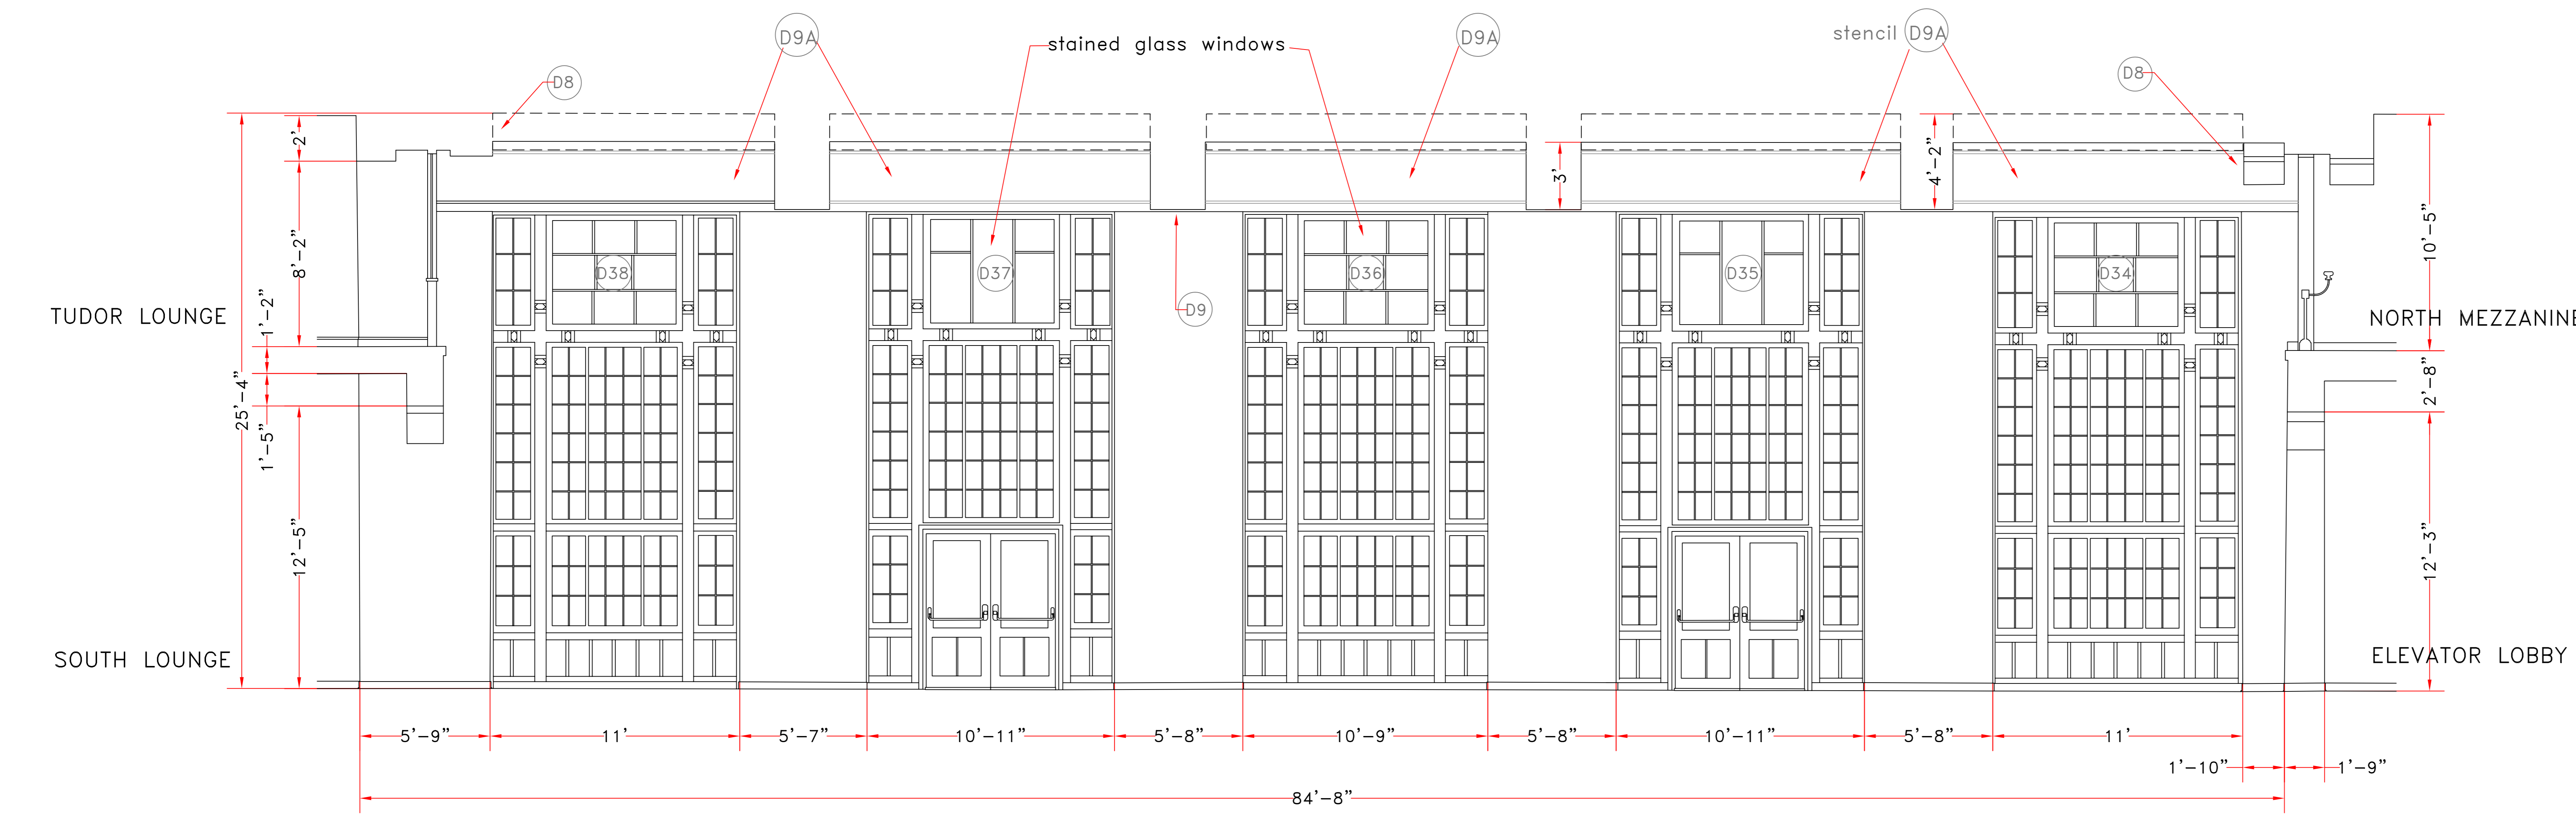

WEST ELEVATION

THE AHWAHNEE HOTEL  
 GREAT LOUNGE – INTERIOR ELEVATIONS  
 EAST ELEVATION  
 WEST ELEVATION

VL-AH-HTL INT 34-GR LOUNGE E-W ELEVS.dwg

